


DEPENDENT RESURVEY, AND SUBDIVISION, AND METES-AND-BOUNDS SURVEY

Sec. 10

See
Detail
A

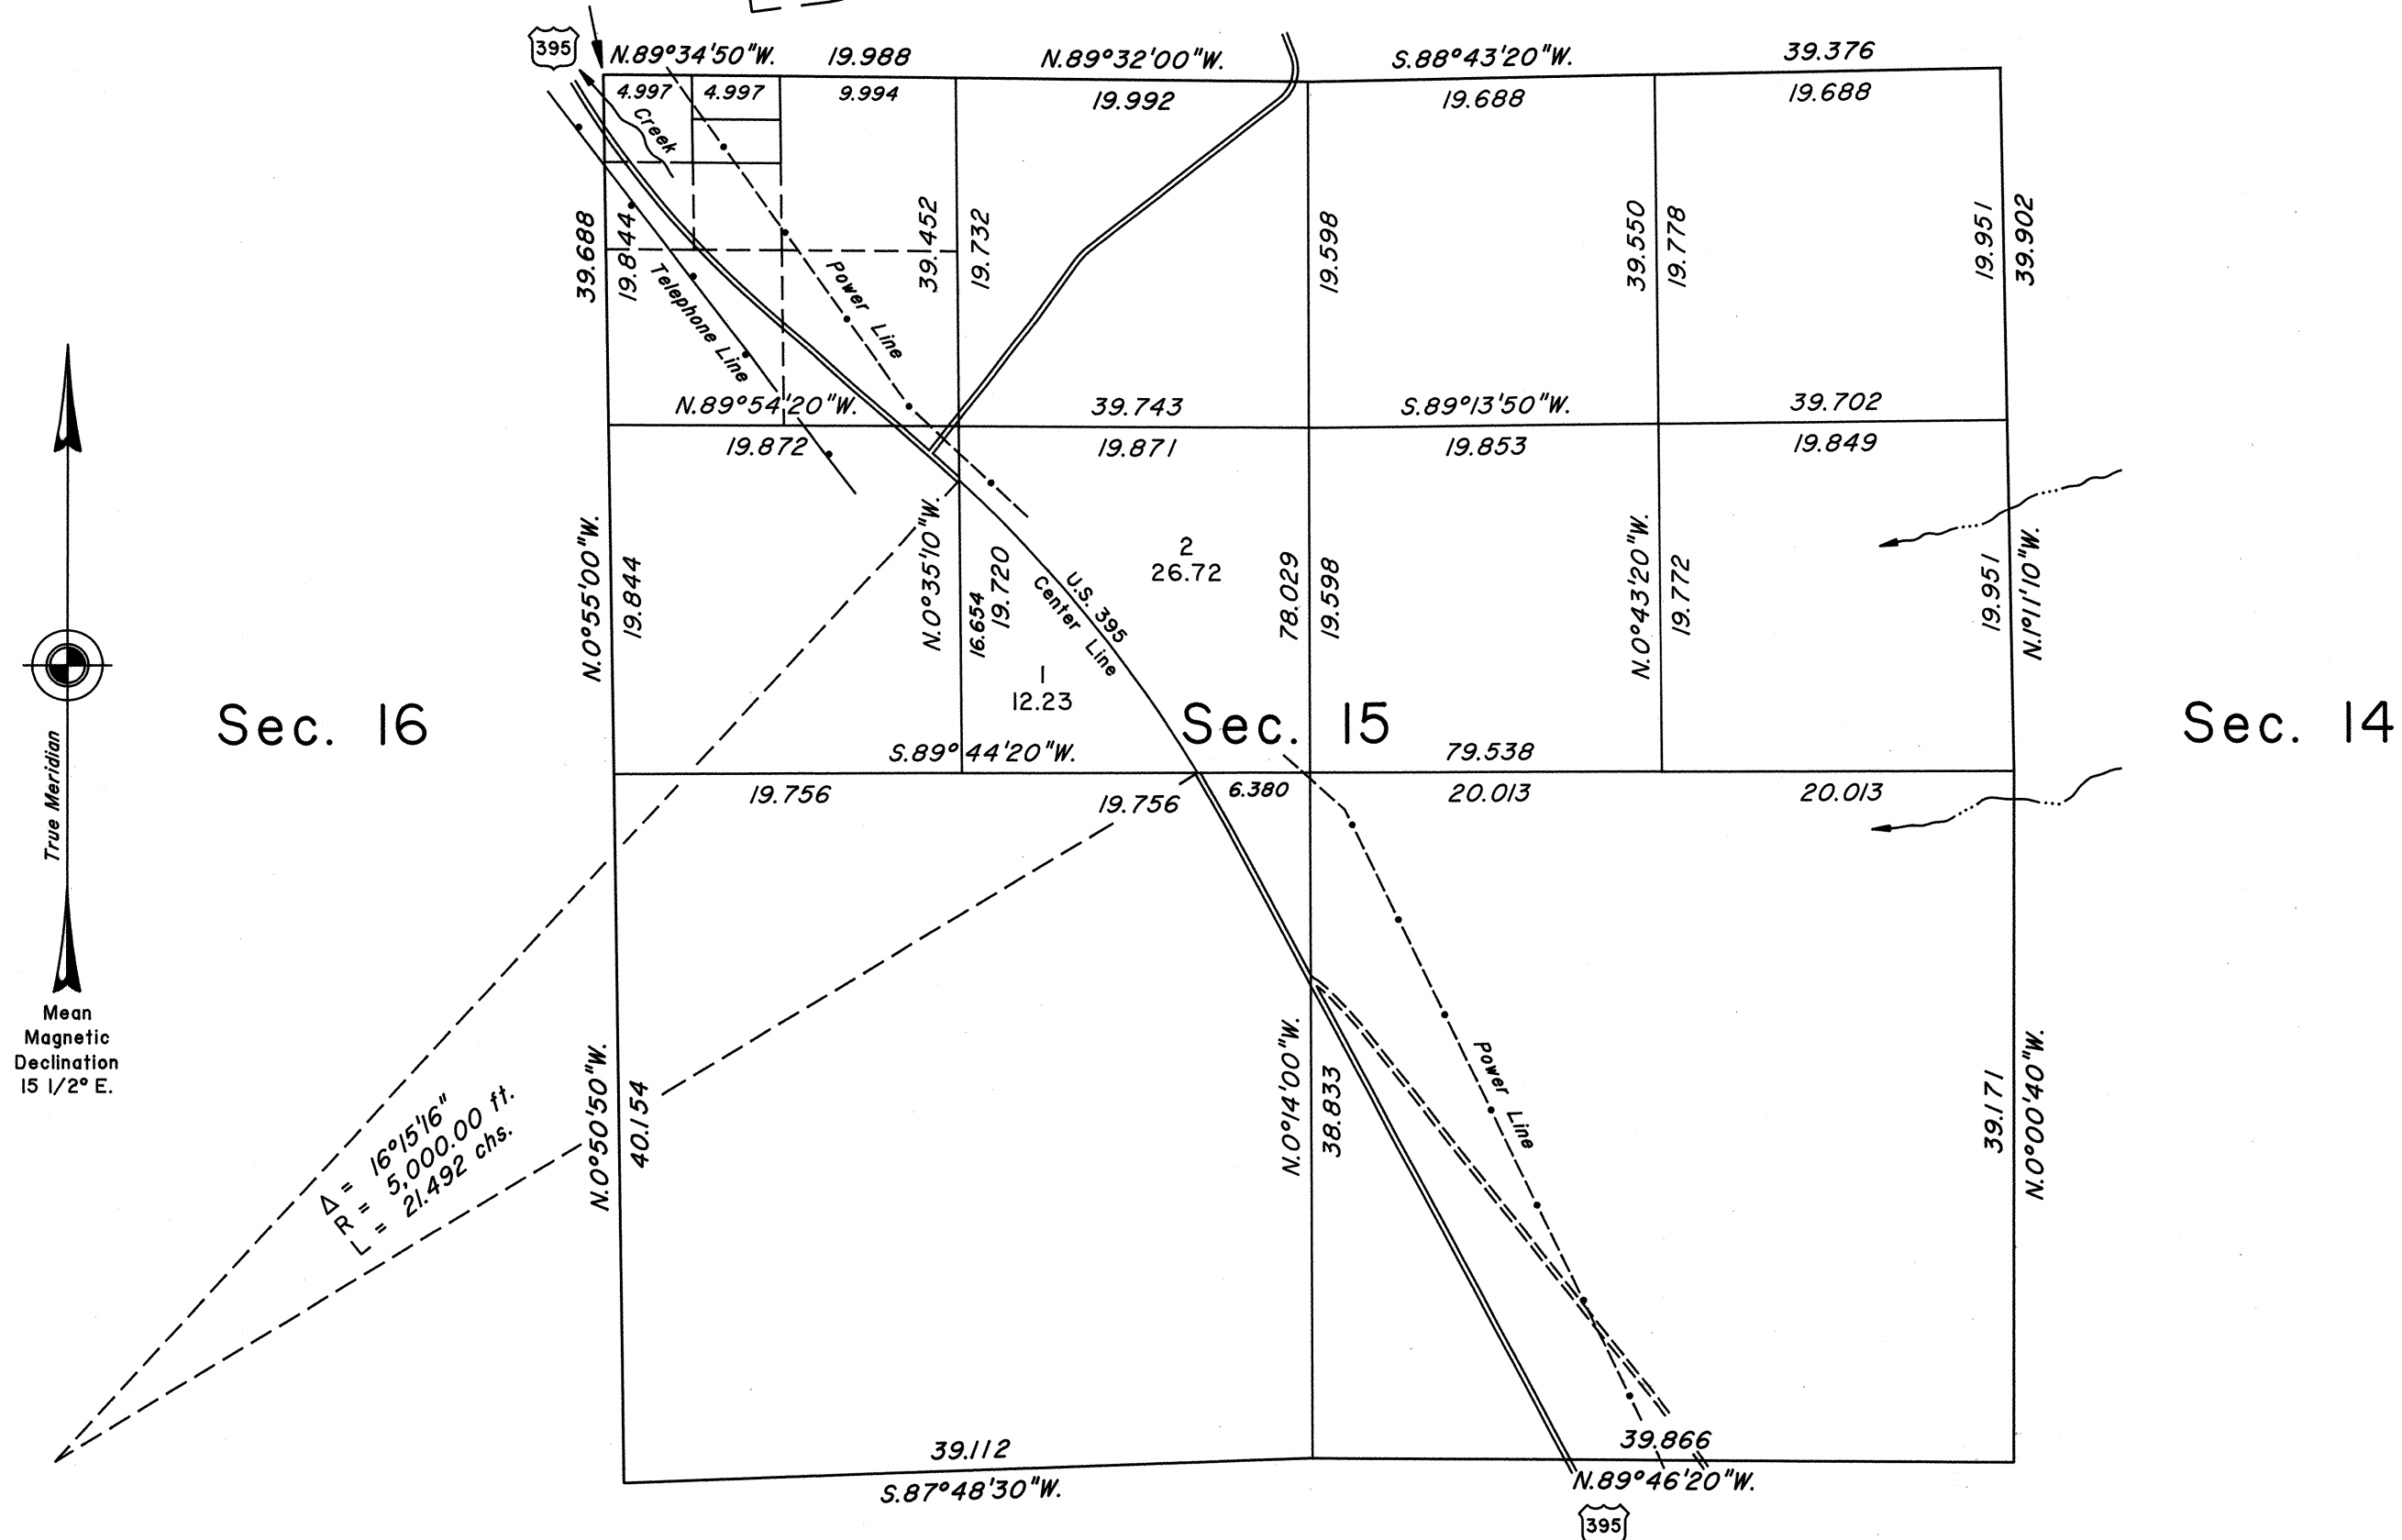

True Meridian

Mean Magnetic Declination
15 1/2° E.

$$\begin{aligned} \Delta &= 16^{\circ}15'16'' \\ R &= 5,000.00 \text{ ft.} \\ L &= 21.492 \text{ chs.} \end{aligned}$$

N. 89°34'50"W.	
4.997	4.997
N. 0°50'00"W.	N. 89°37'20"W.
4.959	4.993
2.477	2.473
	4.990
N. 89°39'50"W.	

A history of surveys is contained in the field notes.

This plat represents the dependent resurvey of a portion of the subdivision lines designed to restore the corners in their true original locations according to the best available evidence, and the subdivision of section 15, and the metes-and-bounds survey of a portion of U.S. Highway No. 395, Township 11 North, Range 21 East, Mount Diablo Meridian, Nevada.

Except as indicated hereon, the lottings and areas are as shown on the plat approved October 27, 1881.

Survey executed by Brock R. Clifford, Cadastral Surveyor,
beginning August 12, 1995, and completed May 21, 1996,
pursuant to Special Instructions dated August 11, 1995,
for Group No. 756, Nevada.

UNITED STATES DEPARTMENT OF THE INTERIOR
BUREAU OF LAND MANAGEMENT


Reno, Nevada May 6, 1997

This plat is strictly conformable to the approved field notes, and the survey, having been correctly executed in accordance with the requirements of law and the regulations of this Bureau, is hereby accepted.

For the Director

Robert H. Thompson

Acting Chief Cadastral Surveyor, Nevada

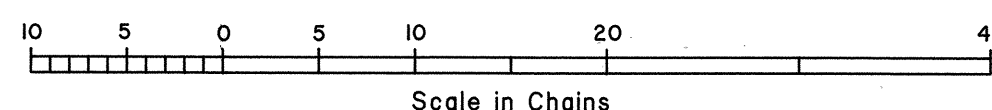

Sec. 22

T.IIN., R.2IE., M.D.M.